




WOOD SILL W/ STUCCO BELOW
 1"=1'-0"

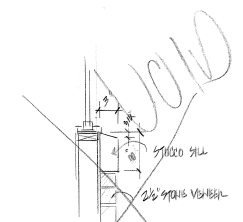


VOID
 WOOD SILL & STONE VENEER
 1"=1'-0"

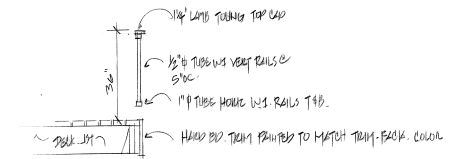

DECK RAIL DETAIL
 1/2"=1'-0"

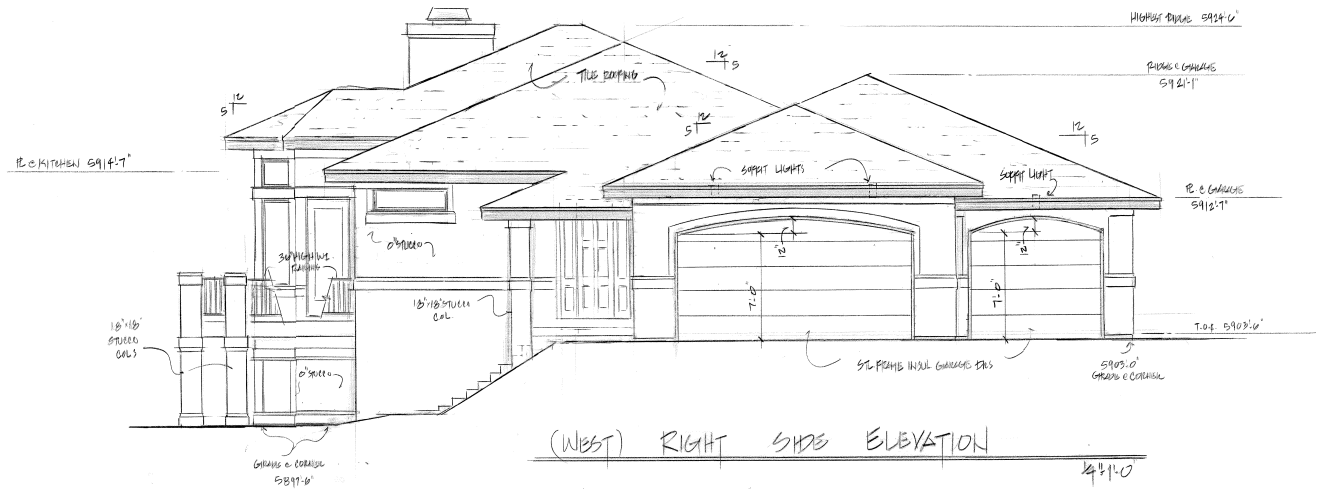

(WEST) RIGHT SIDE ELEVATION
 1/4"=1'-0"

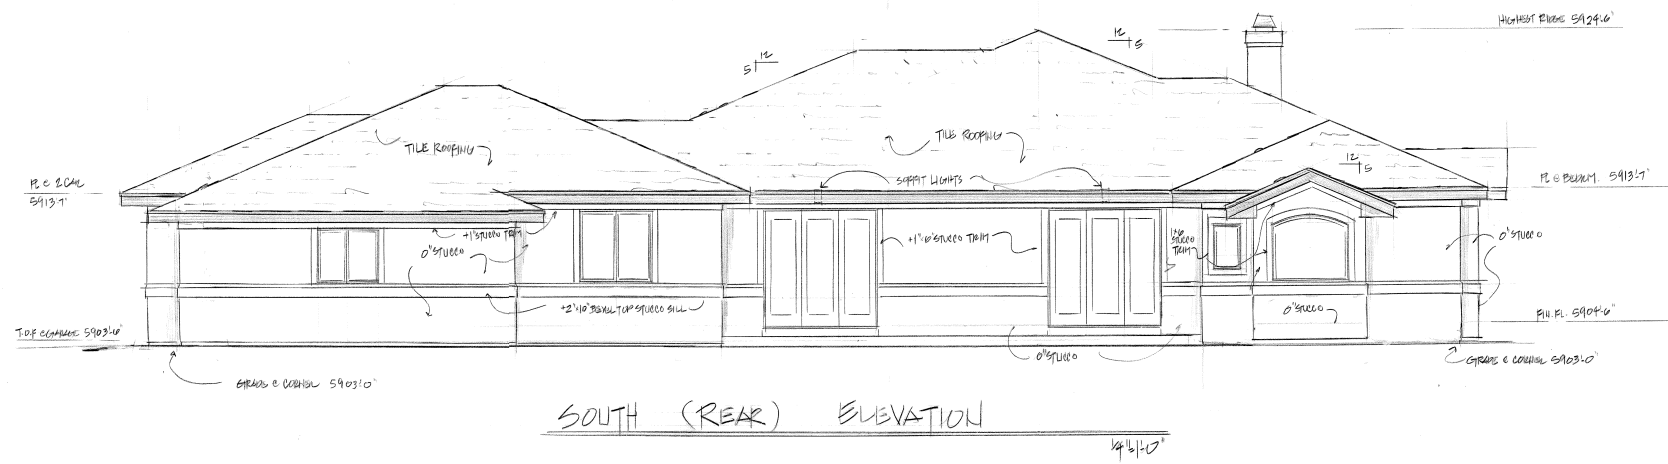

SOUTH (REAR) ELEVATION
 1/4"=1'-0"